



**SLAB**  
4" THICK CONCRETE


ALL RADIANT HEAT TUBING 3/8 & 5/8 O.D.  
(1/2 & 5/8 O.D.)  
PIPE WALL THICKNESS = .042  
PANEL RATING - 40 BTU/SQ. FT.  
ALL COILS SPACED 12" O.C.

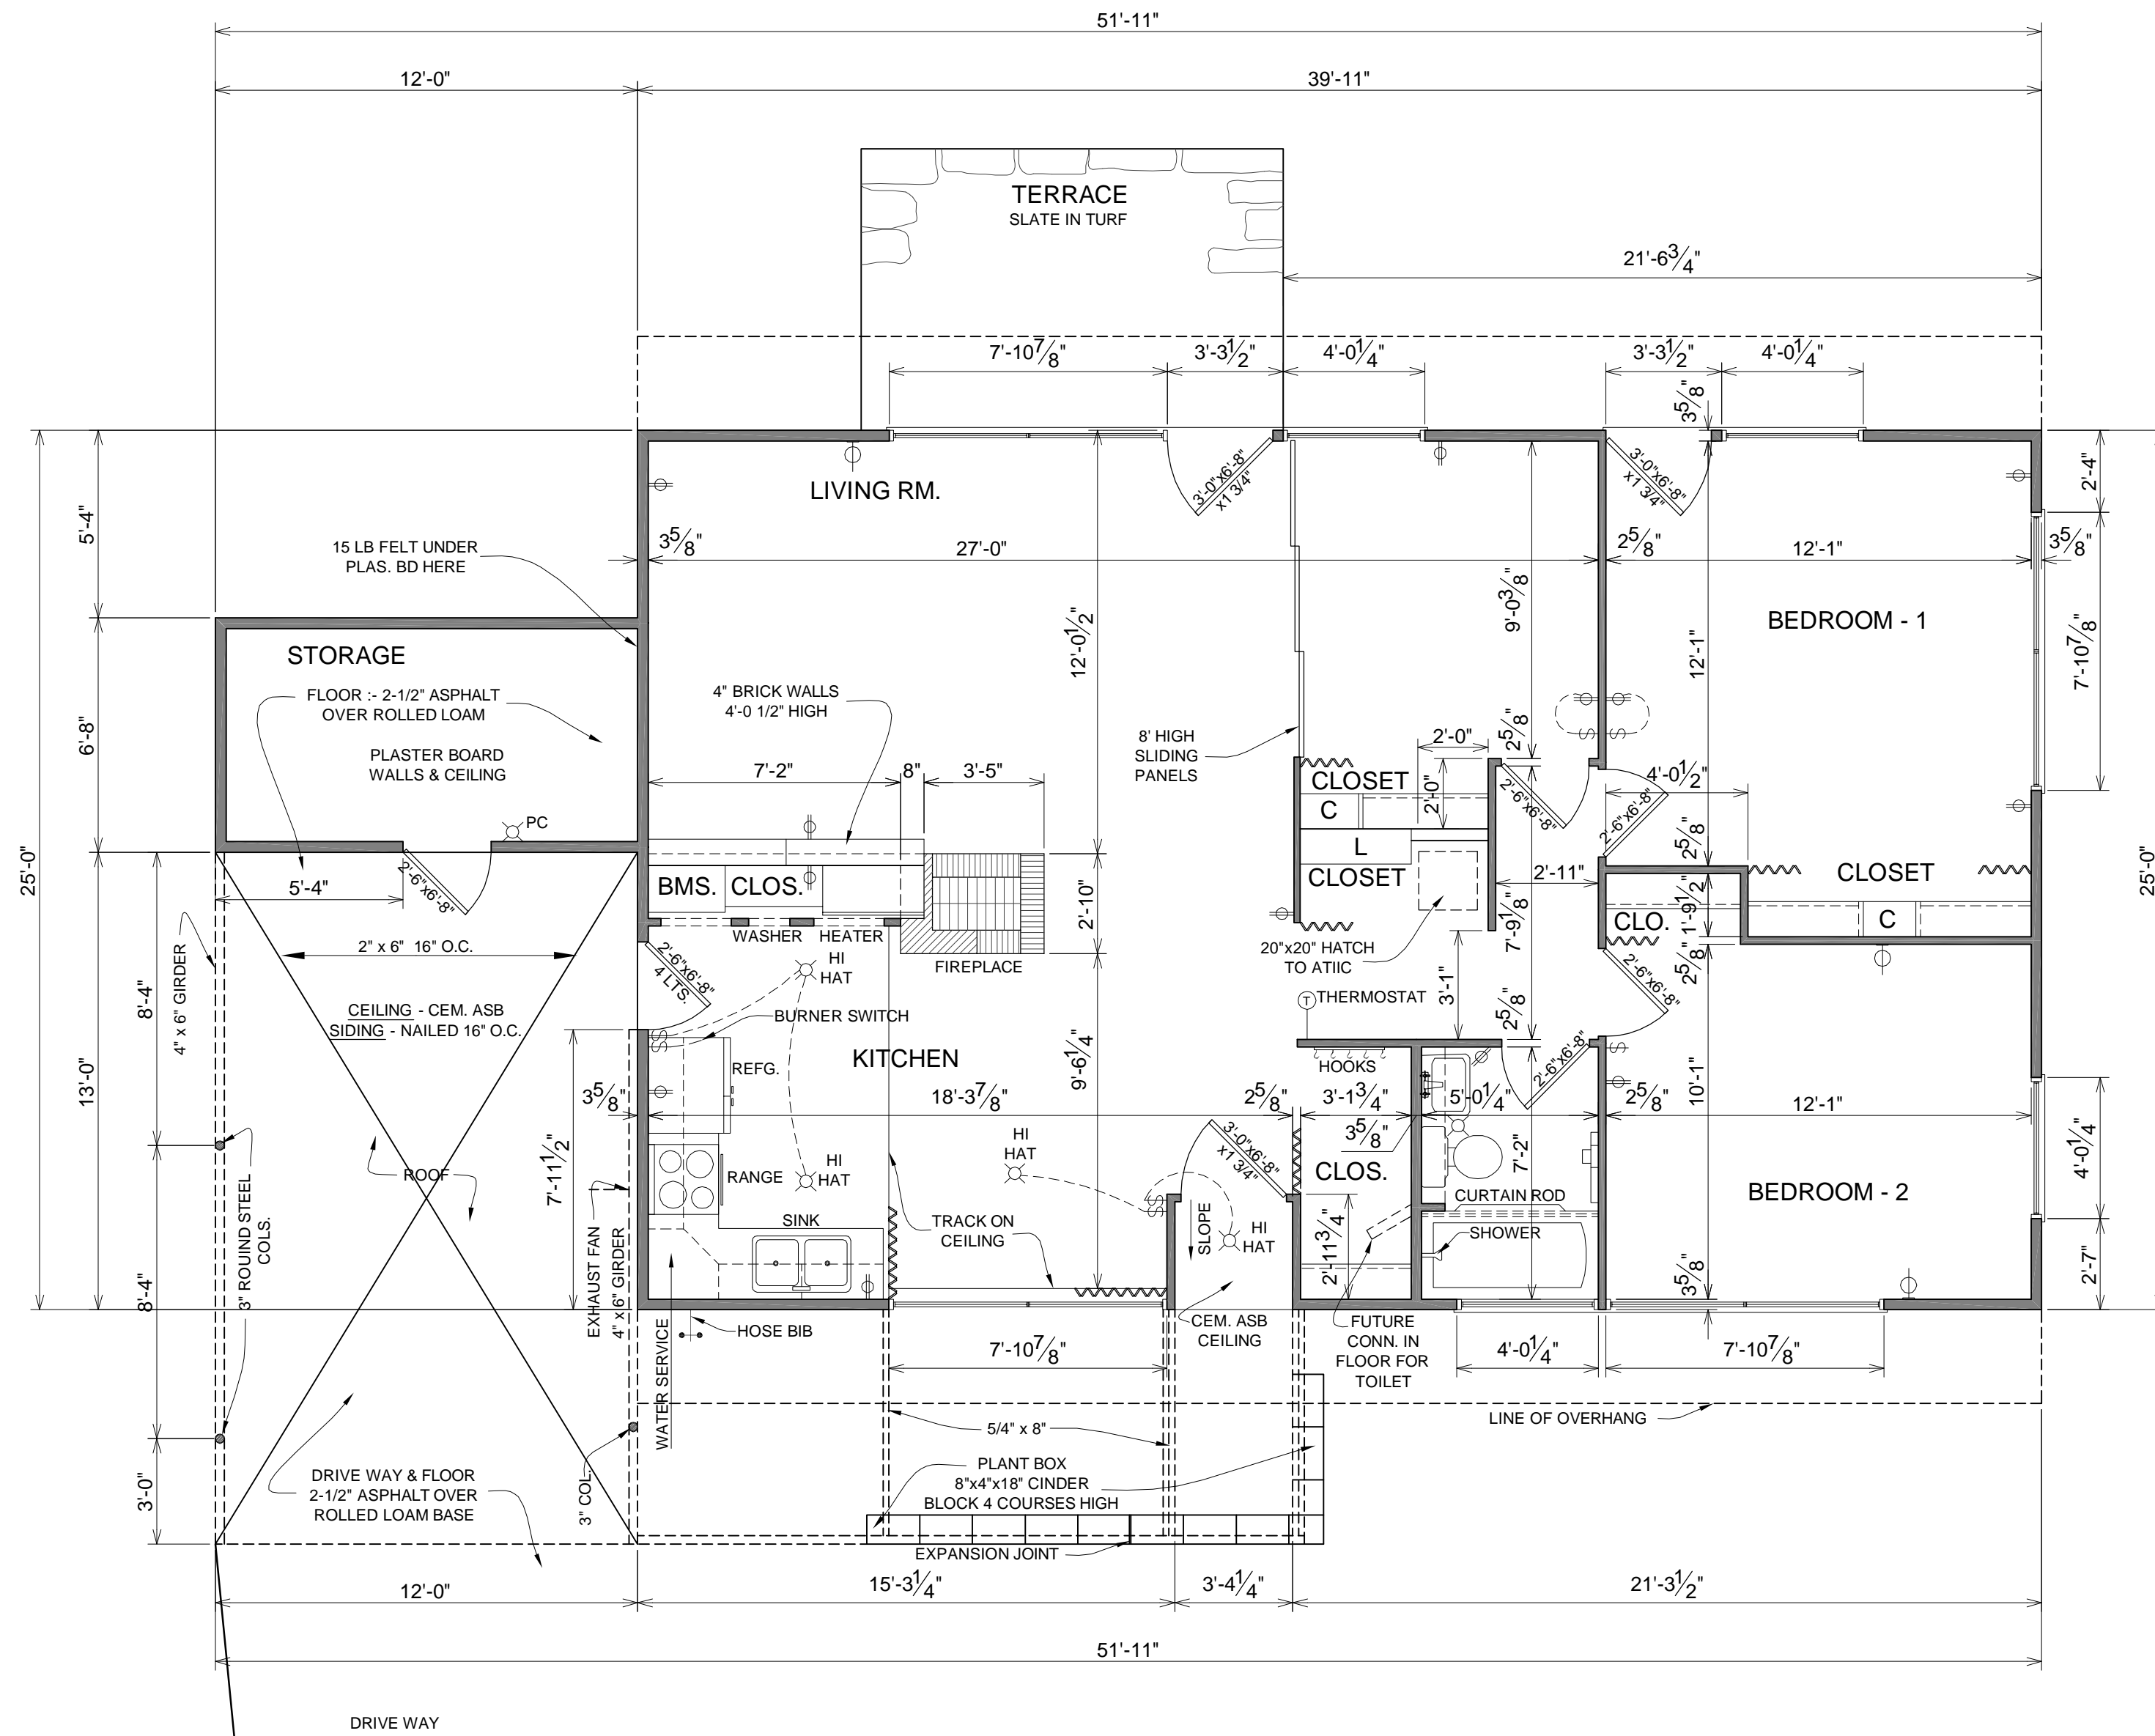

**FLOOR PLAN**  
ALL DOORS ARE FLUSH DOORS

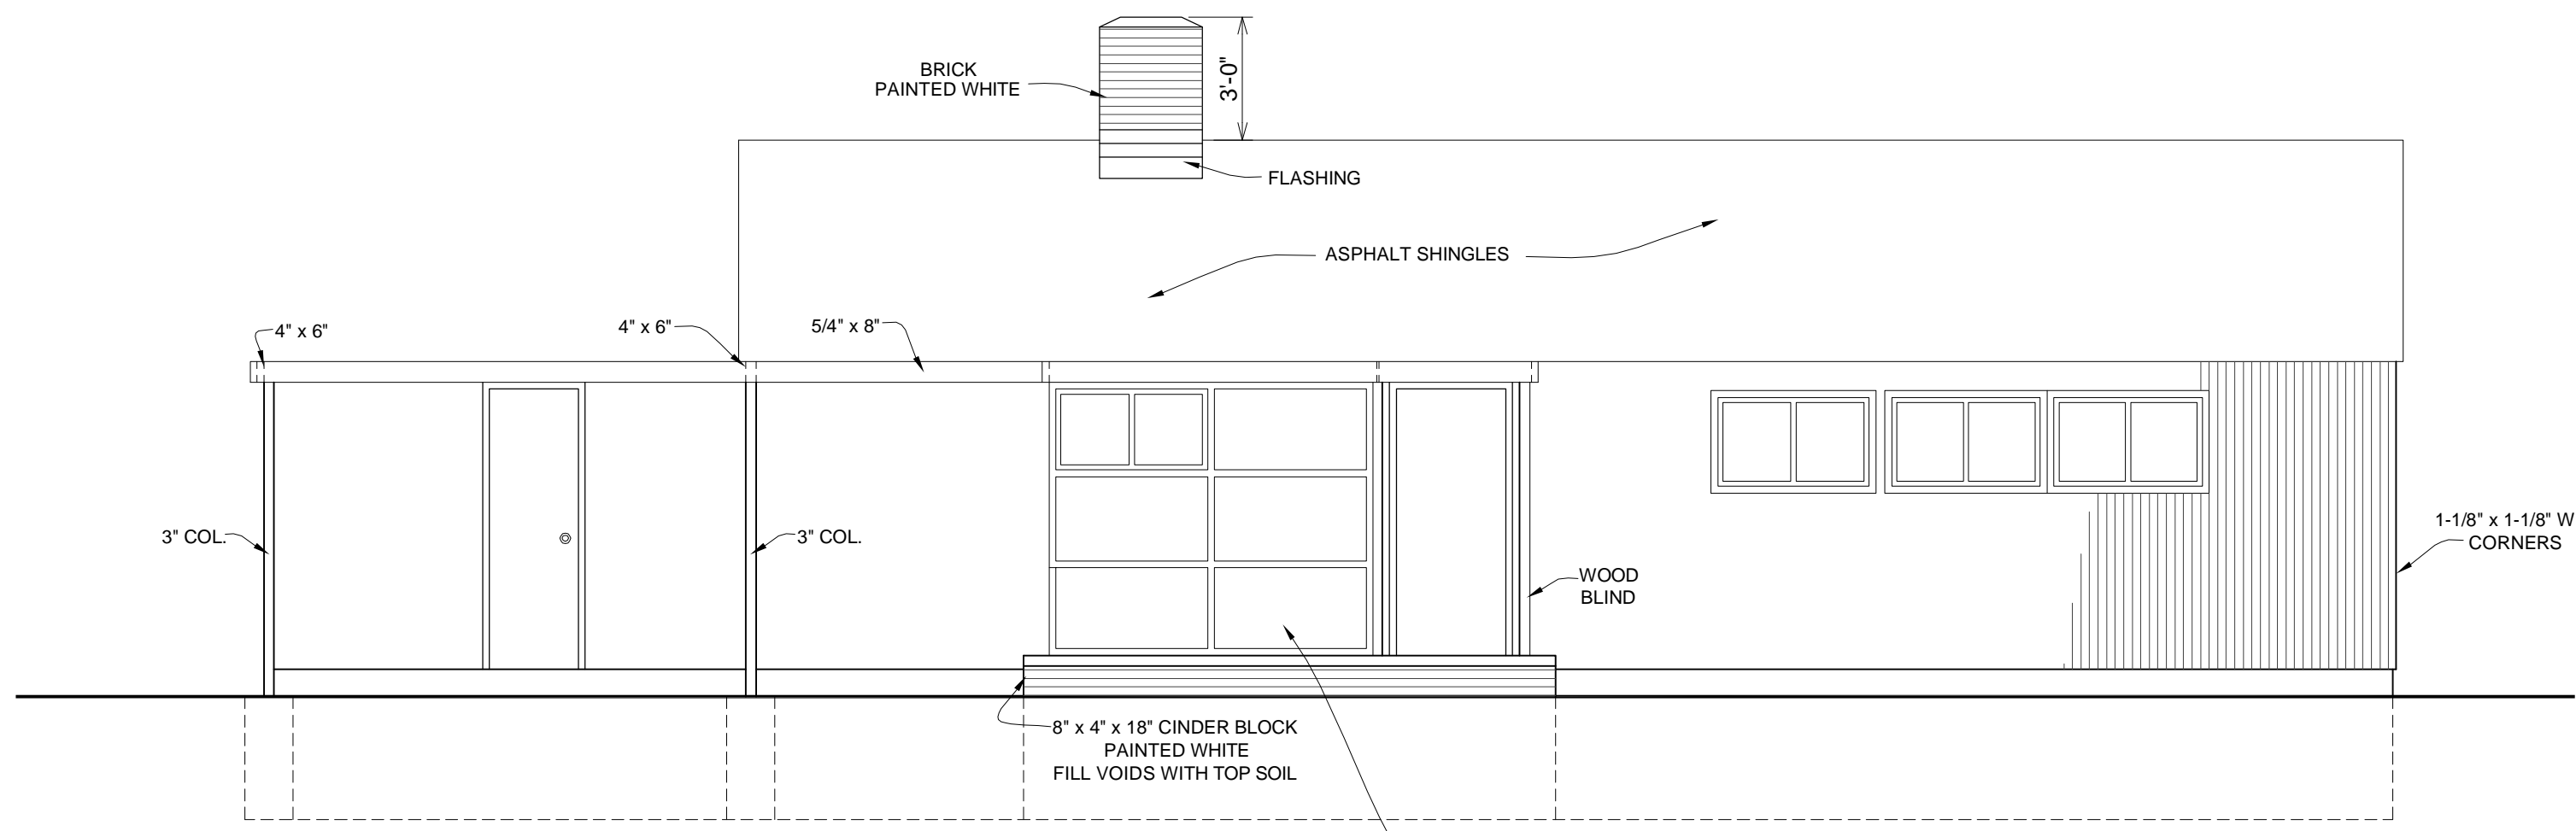


**FRONT**

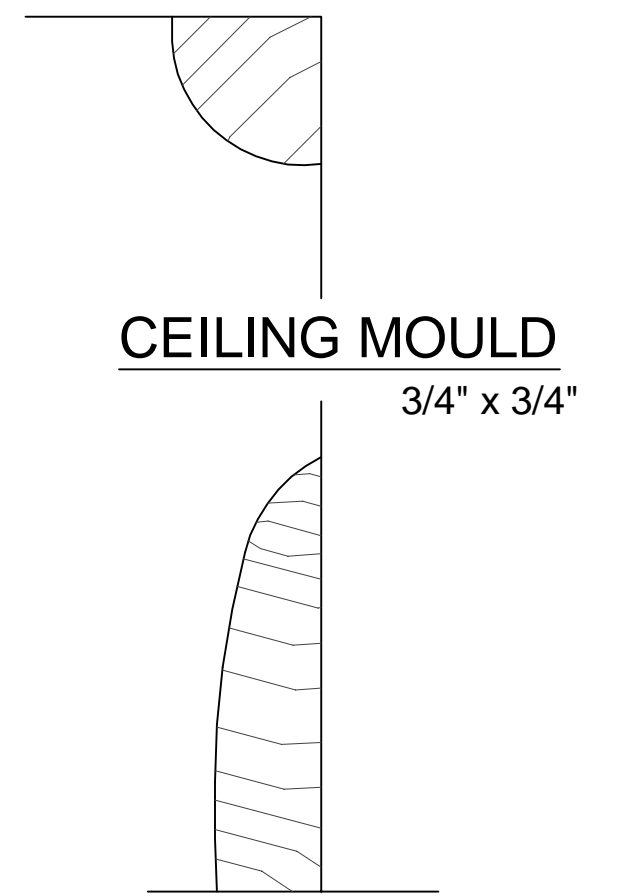


**BASE**




ALUMINUM SLIDING SASH 45-5/8" x 25-5/8"  
 FIXED SASH - DOUBLE INSULATED GLASS 45-1/2" x 25-1/2"

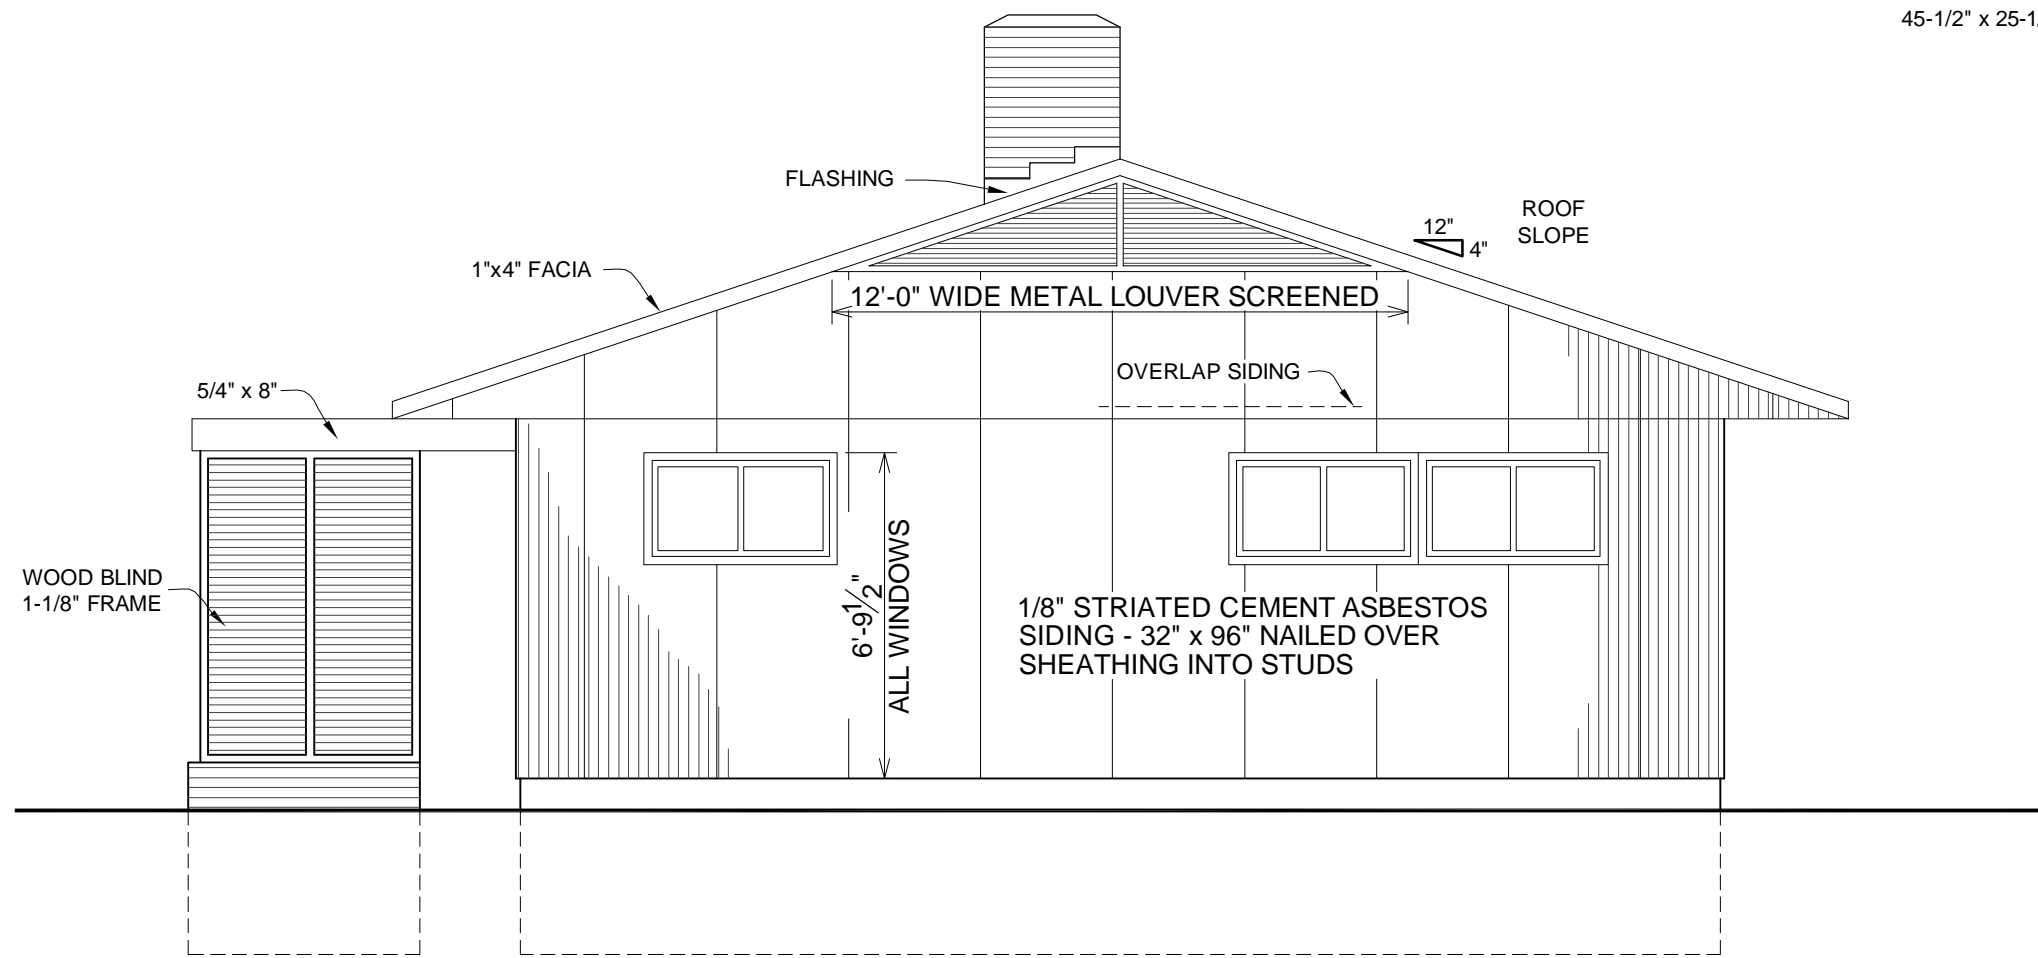

**SIDE**

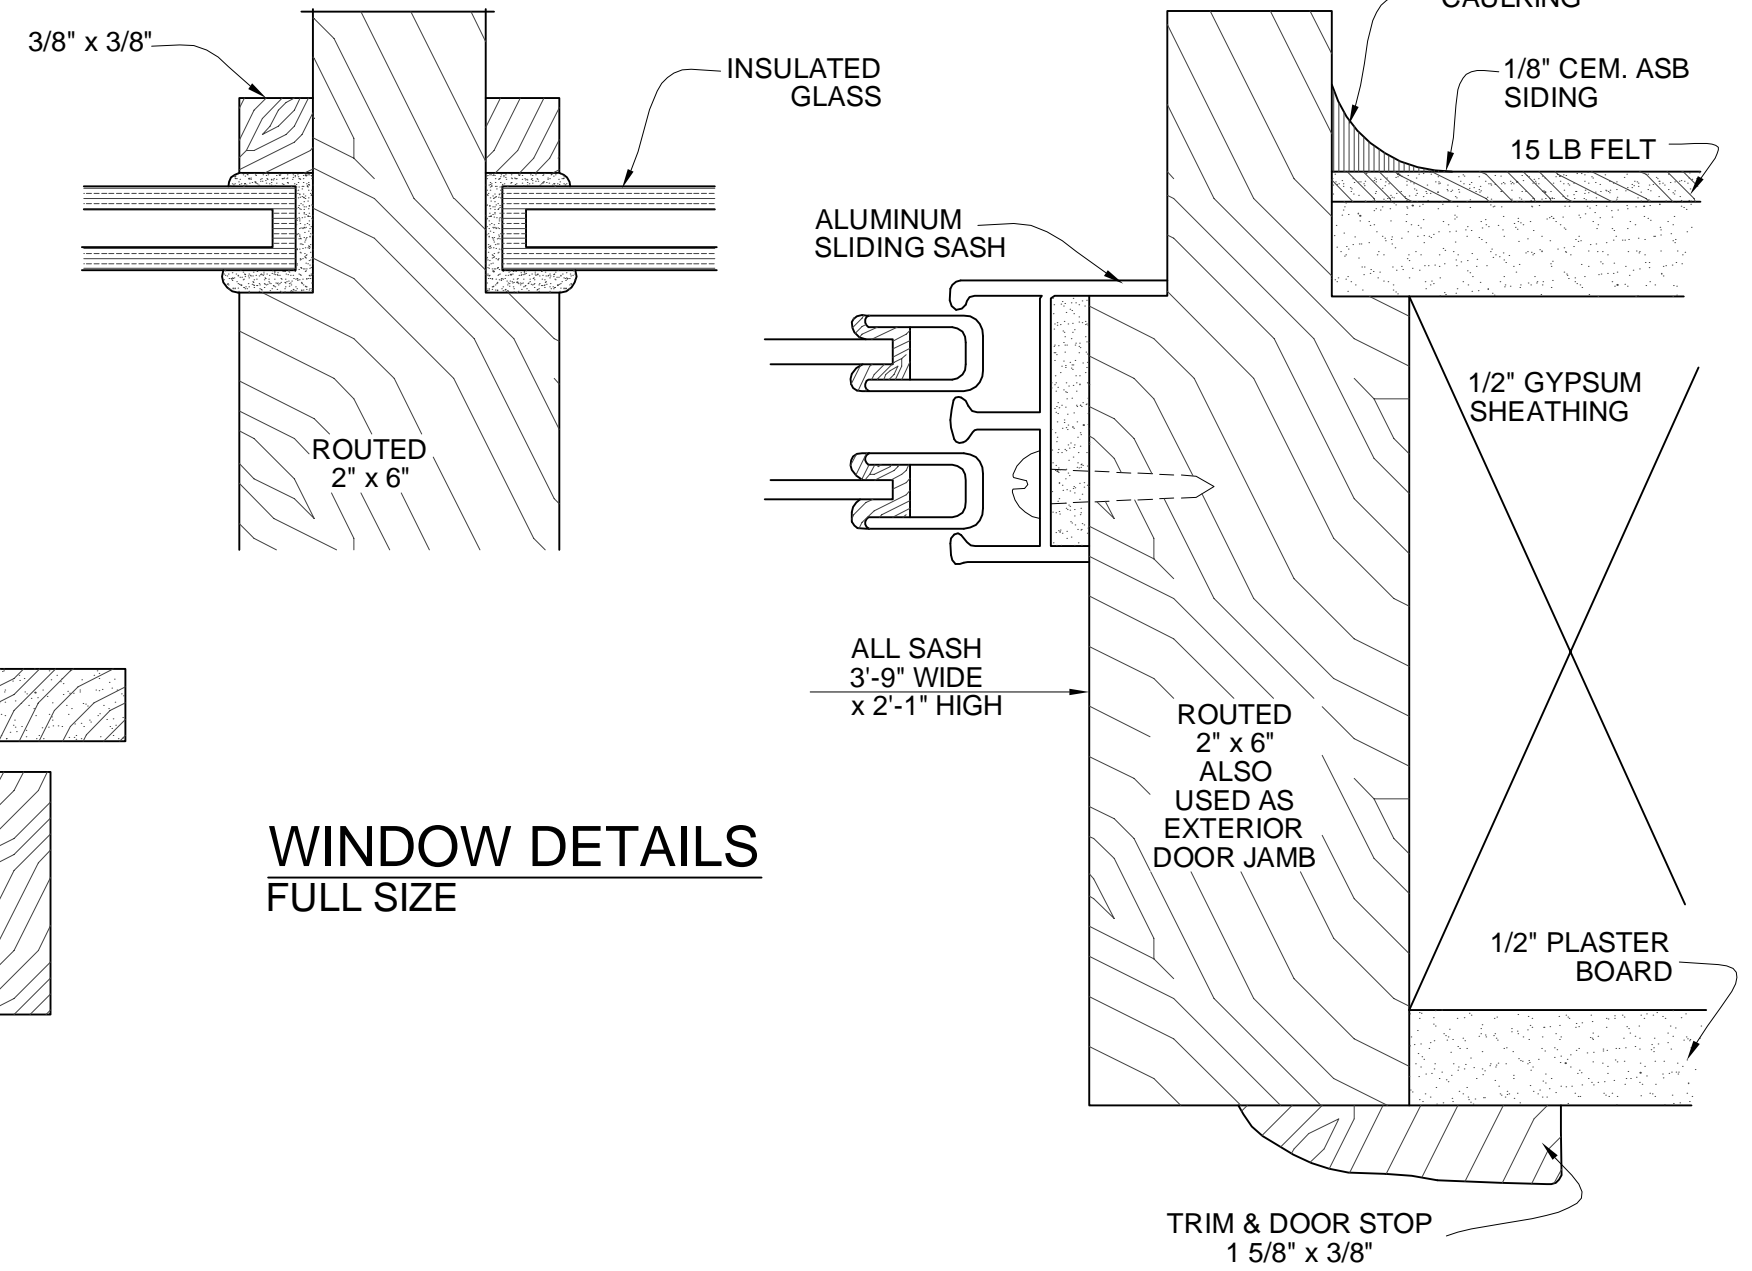


**WINDOW DETAILS FULL SIZE**

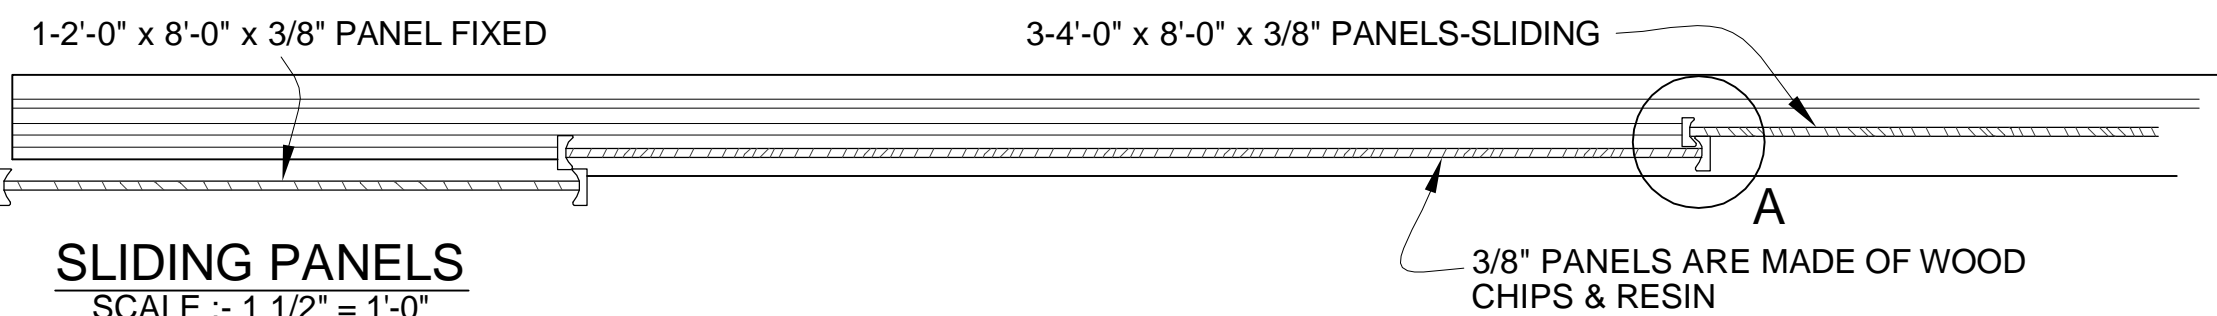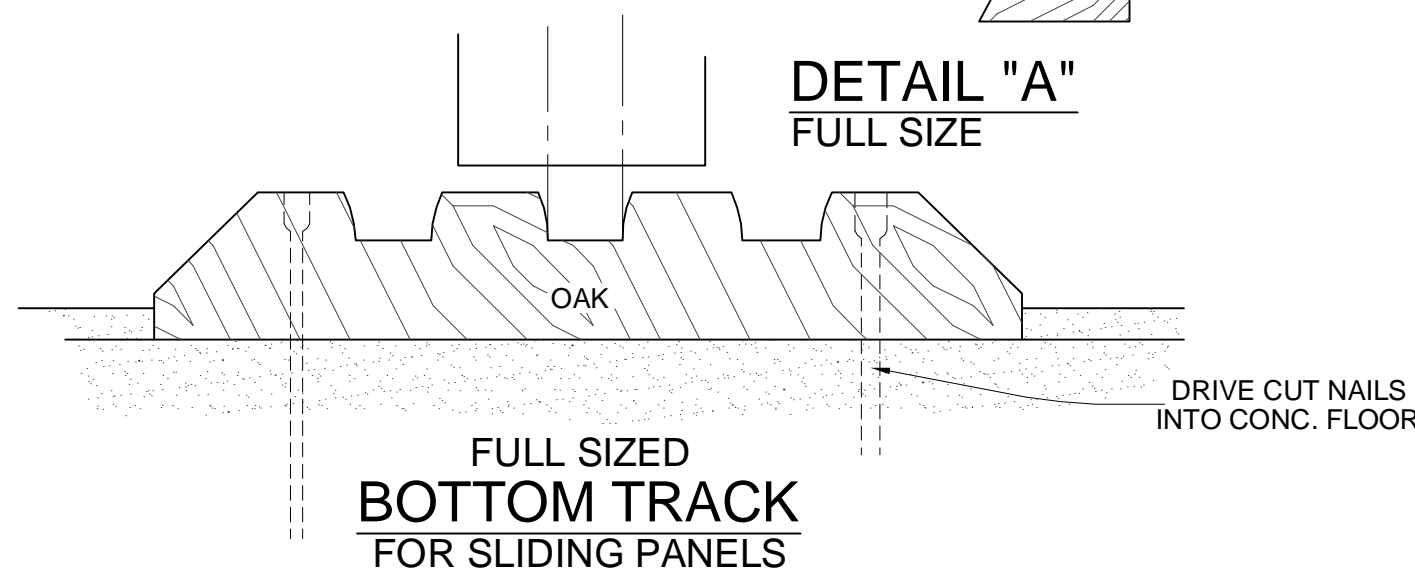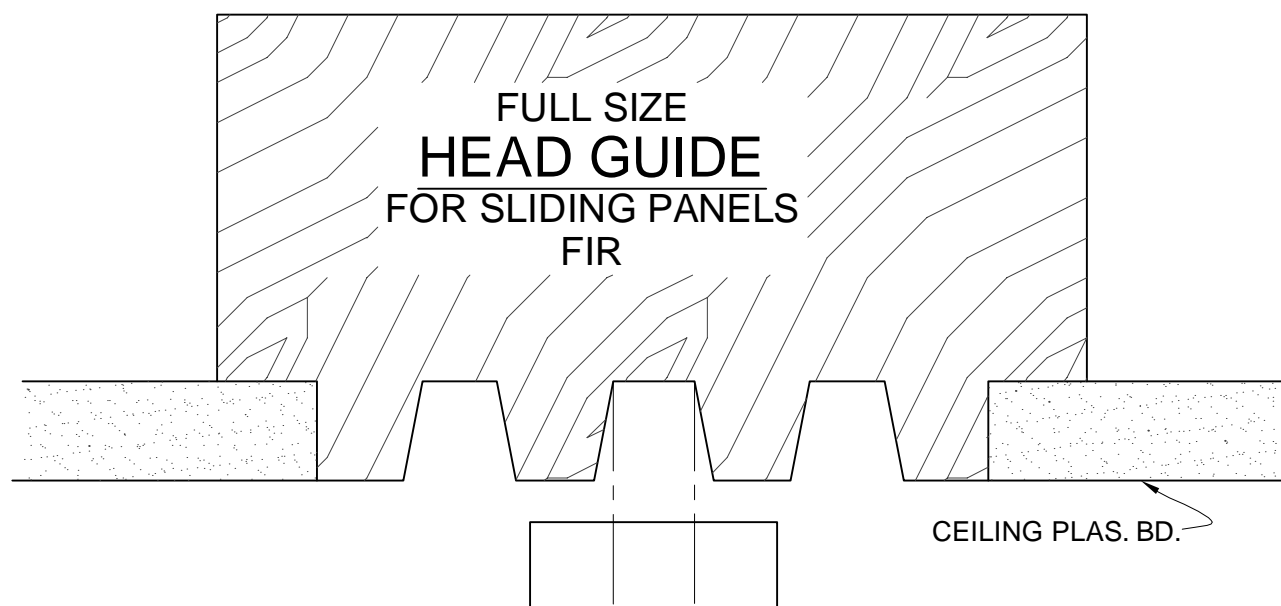


**SLIDING PANELS**  
 SCALE :- 1 1/2" = 1'-0"




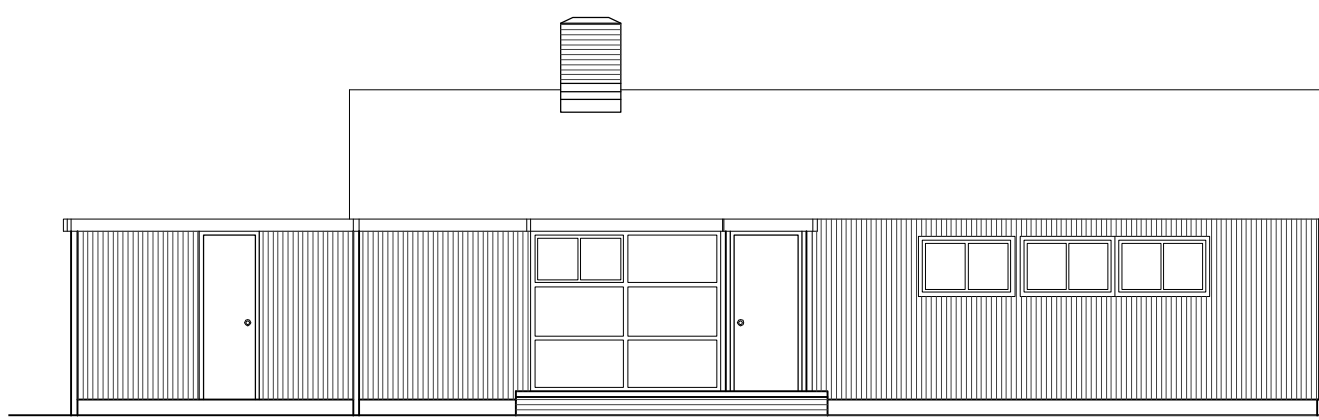


TYPE A

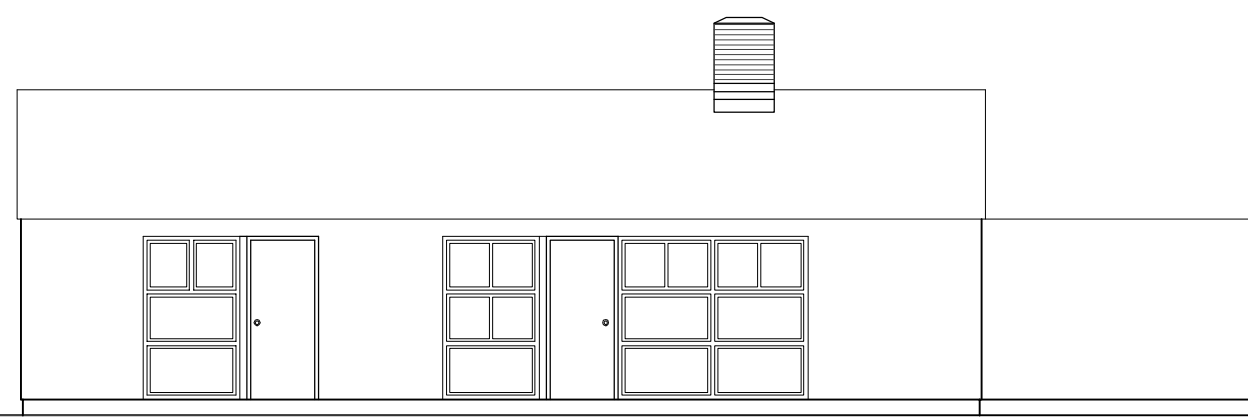


REAR

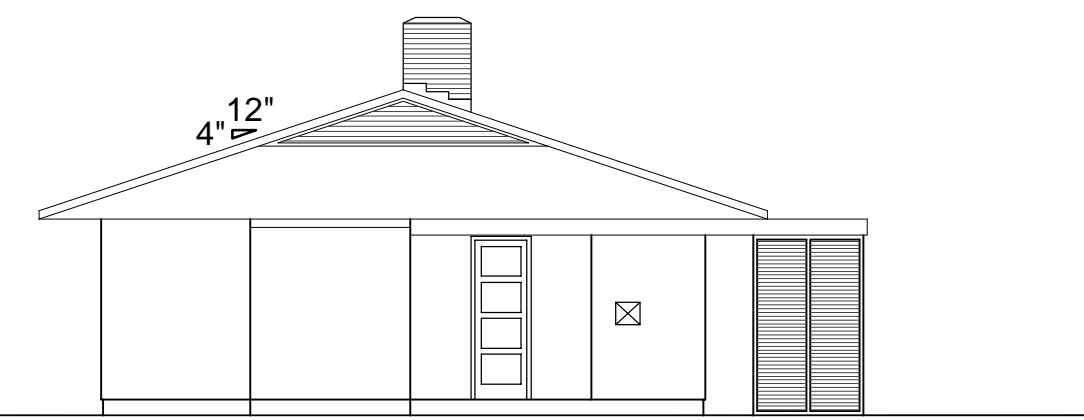


SIDE

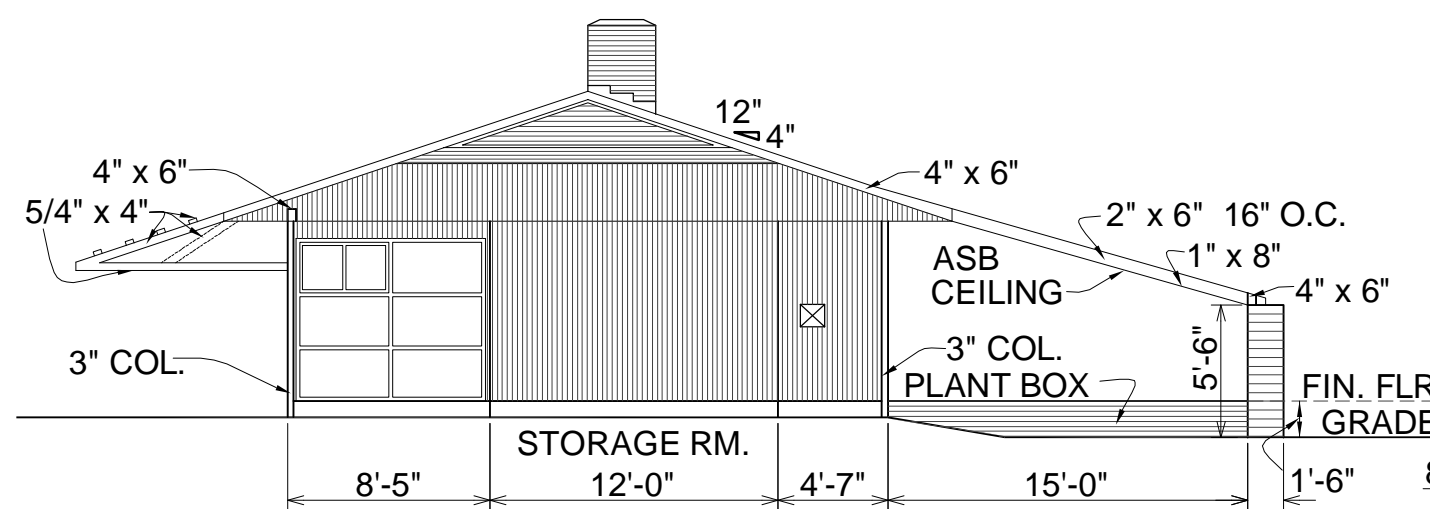


TYPE B

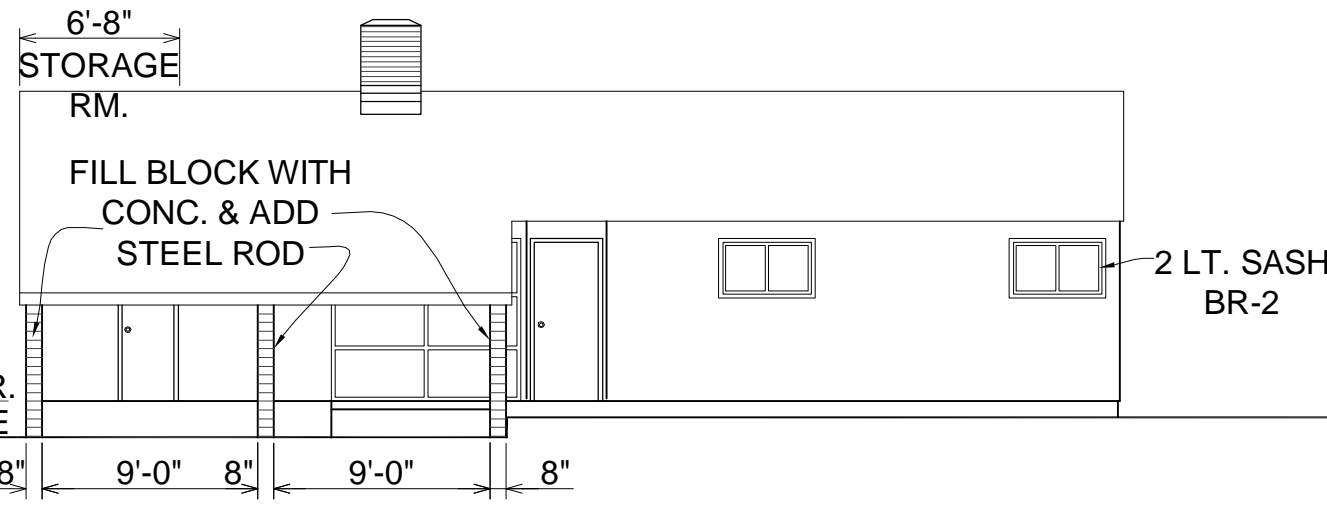


SIDE

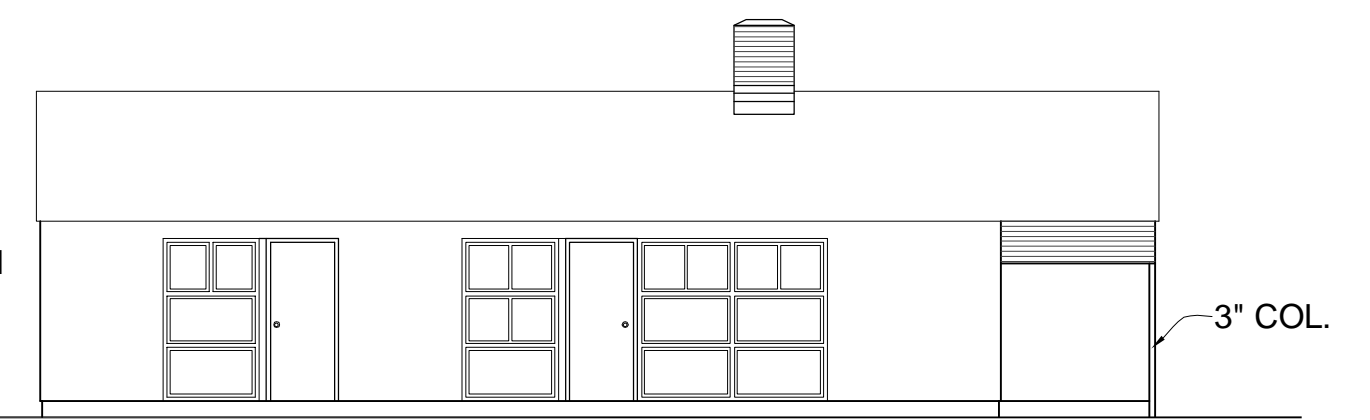


SIDE

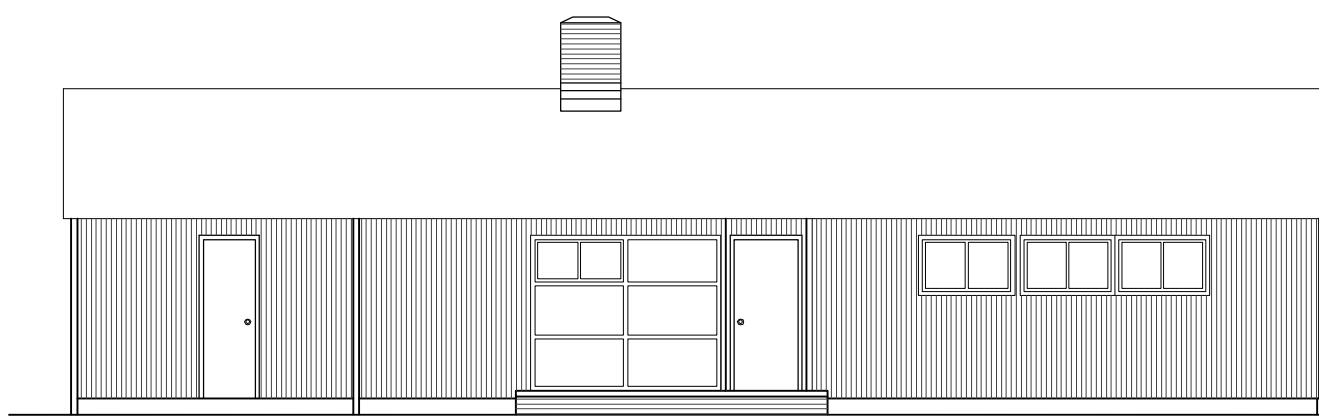


TYPE C

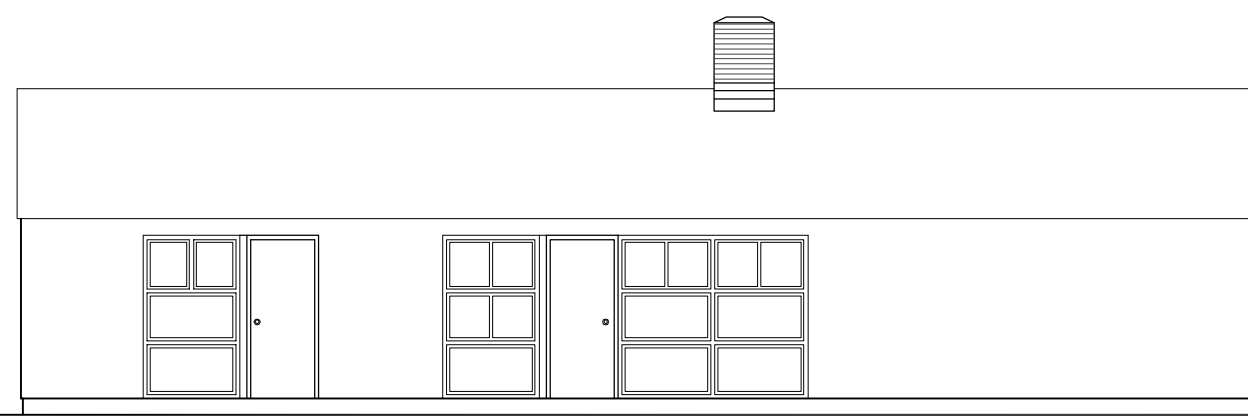


REAR

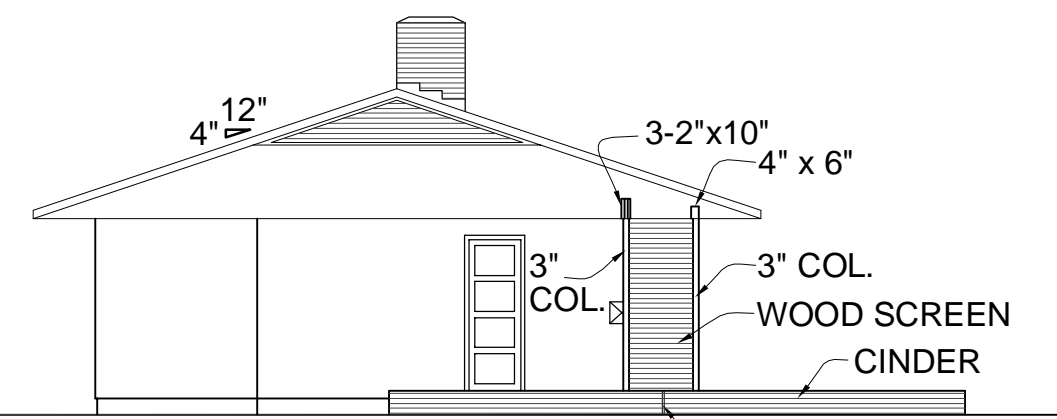


SIDE

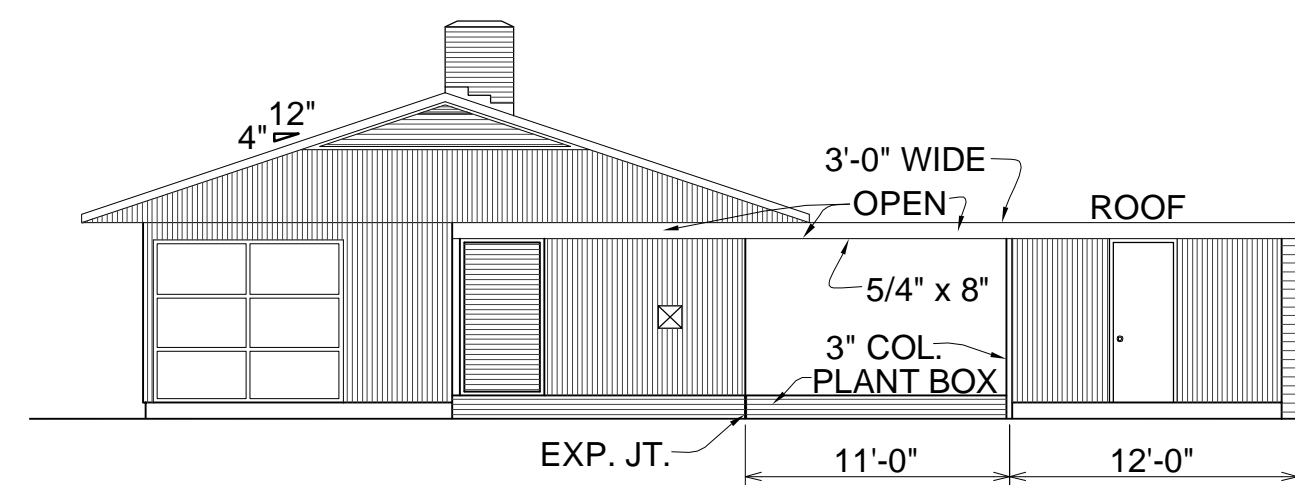

TYPE D

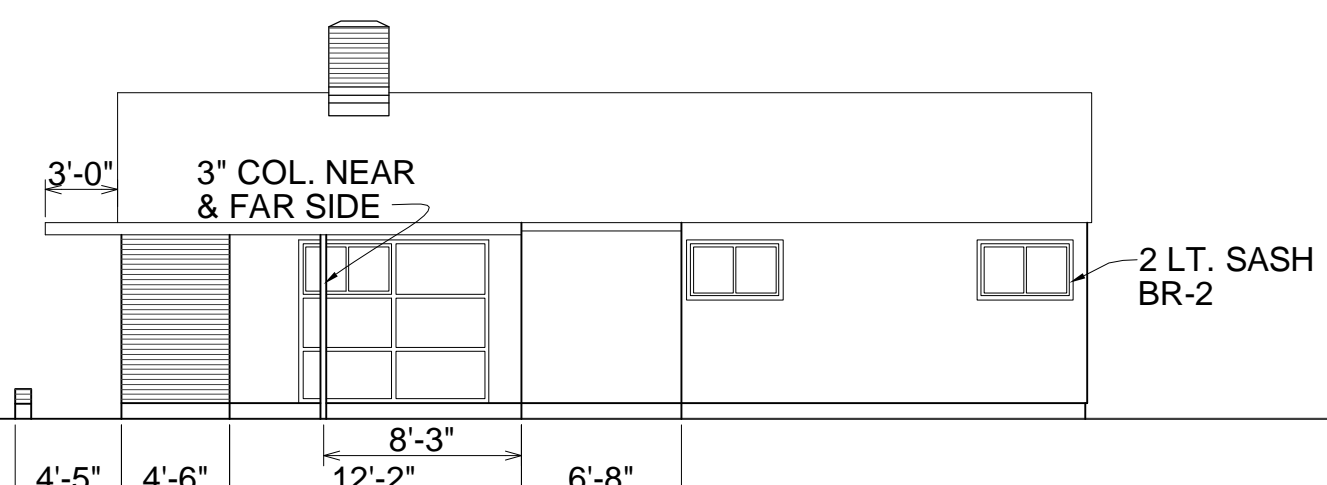

SIDE

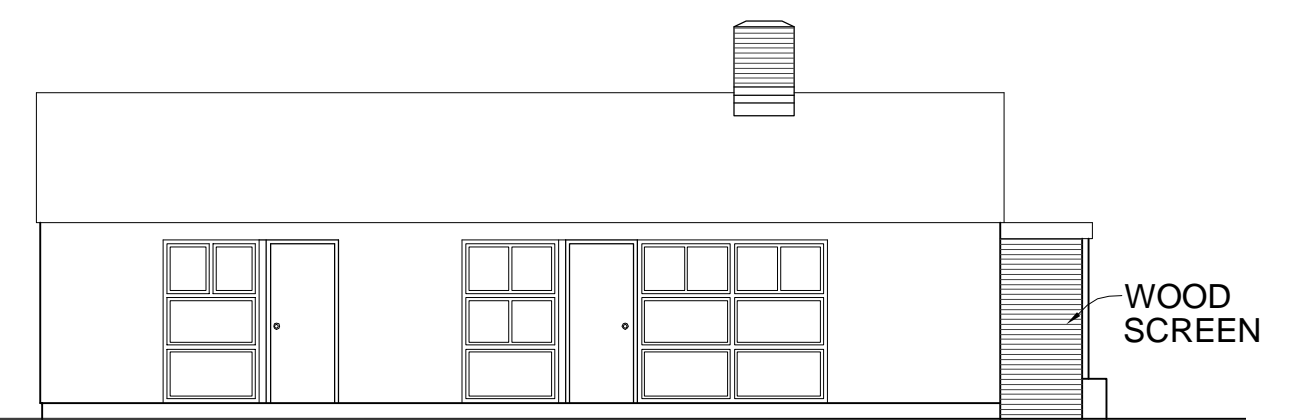

SIDE

SCALE : 1/8" = 1'-0"